



АРМИРАНОБЕТОНСКА КЛАСИЧНО АРМИРАНА D 3 N 140/160/315 (ВКР 3x160/1400)

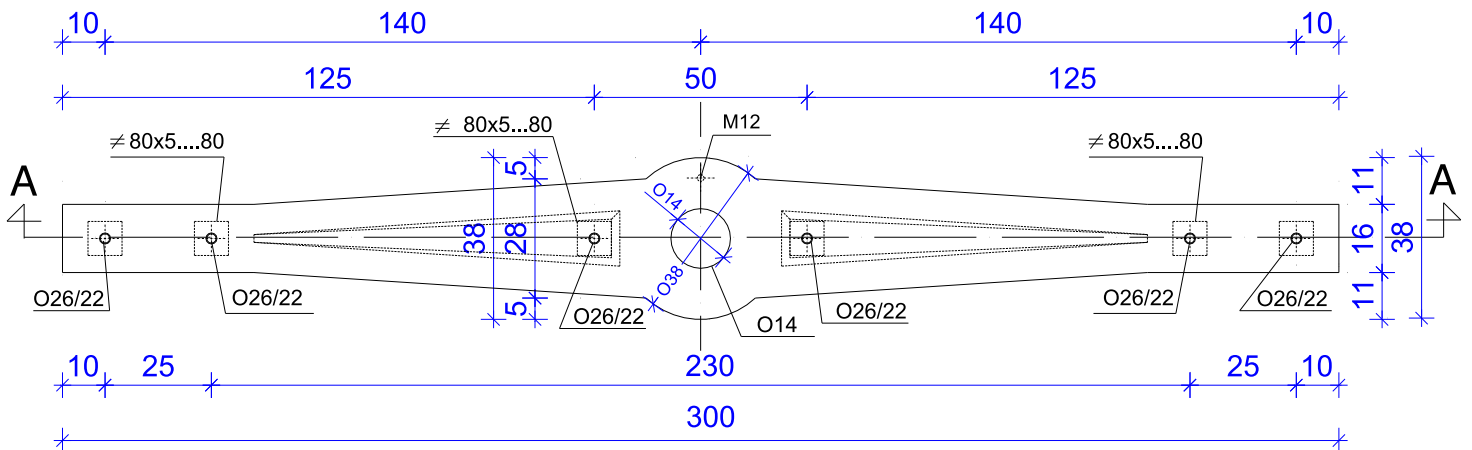

ОСНОВА

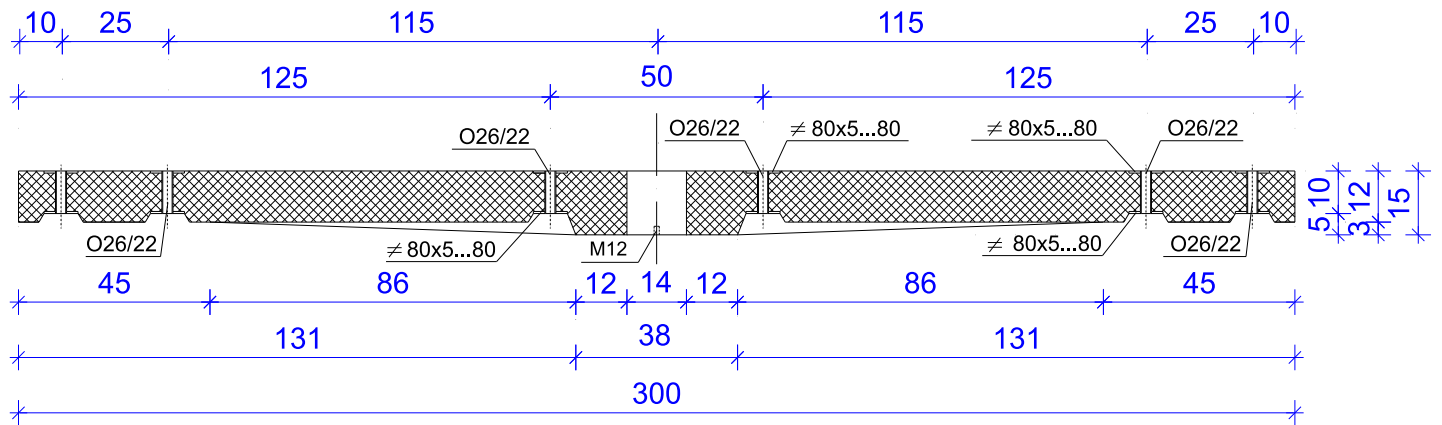

ПРЕСЕК А - А